


NOTE: Alignment and location of improvements are conceptual and for discussion only. Project level environmental review and design studies will be required prior to implementing any of the conceptual improvements shown here.



Roadway & Intersection Improvements North End - Concept 1: Realign US 2

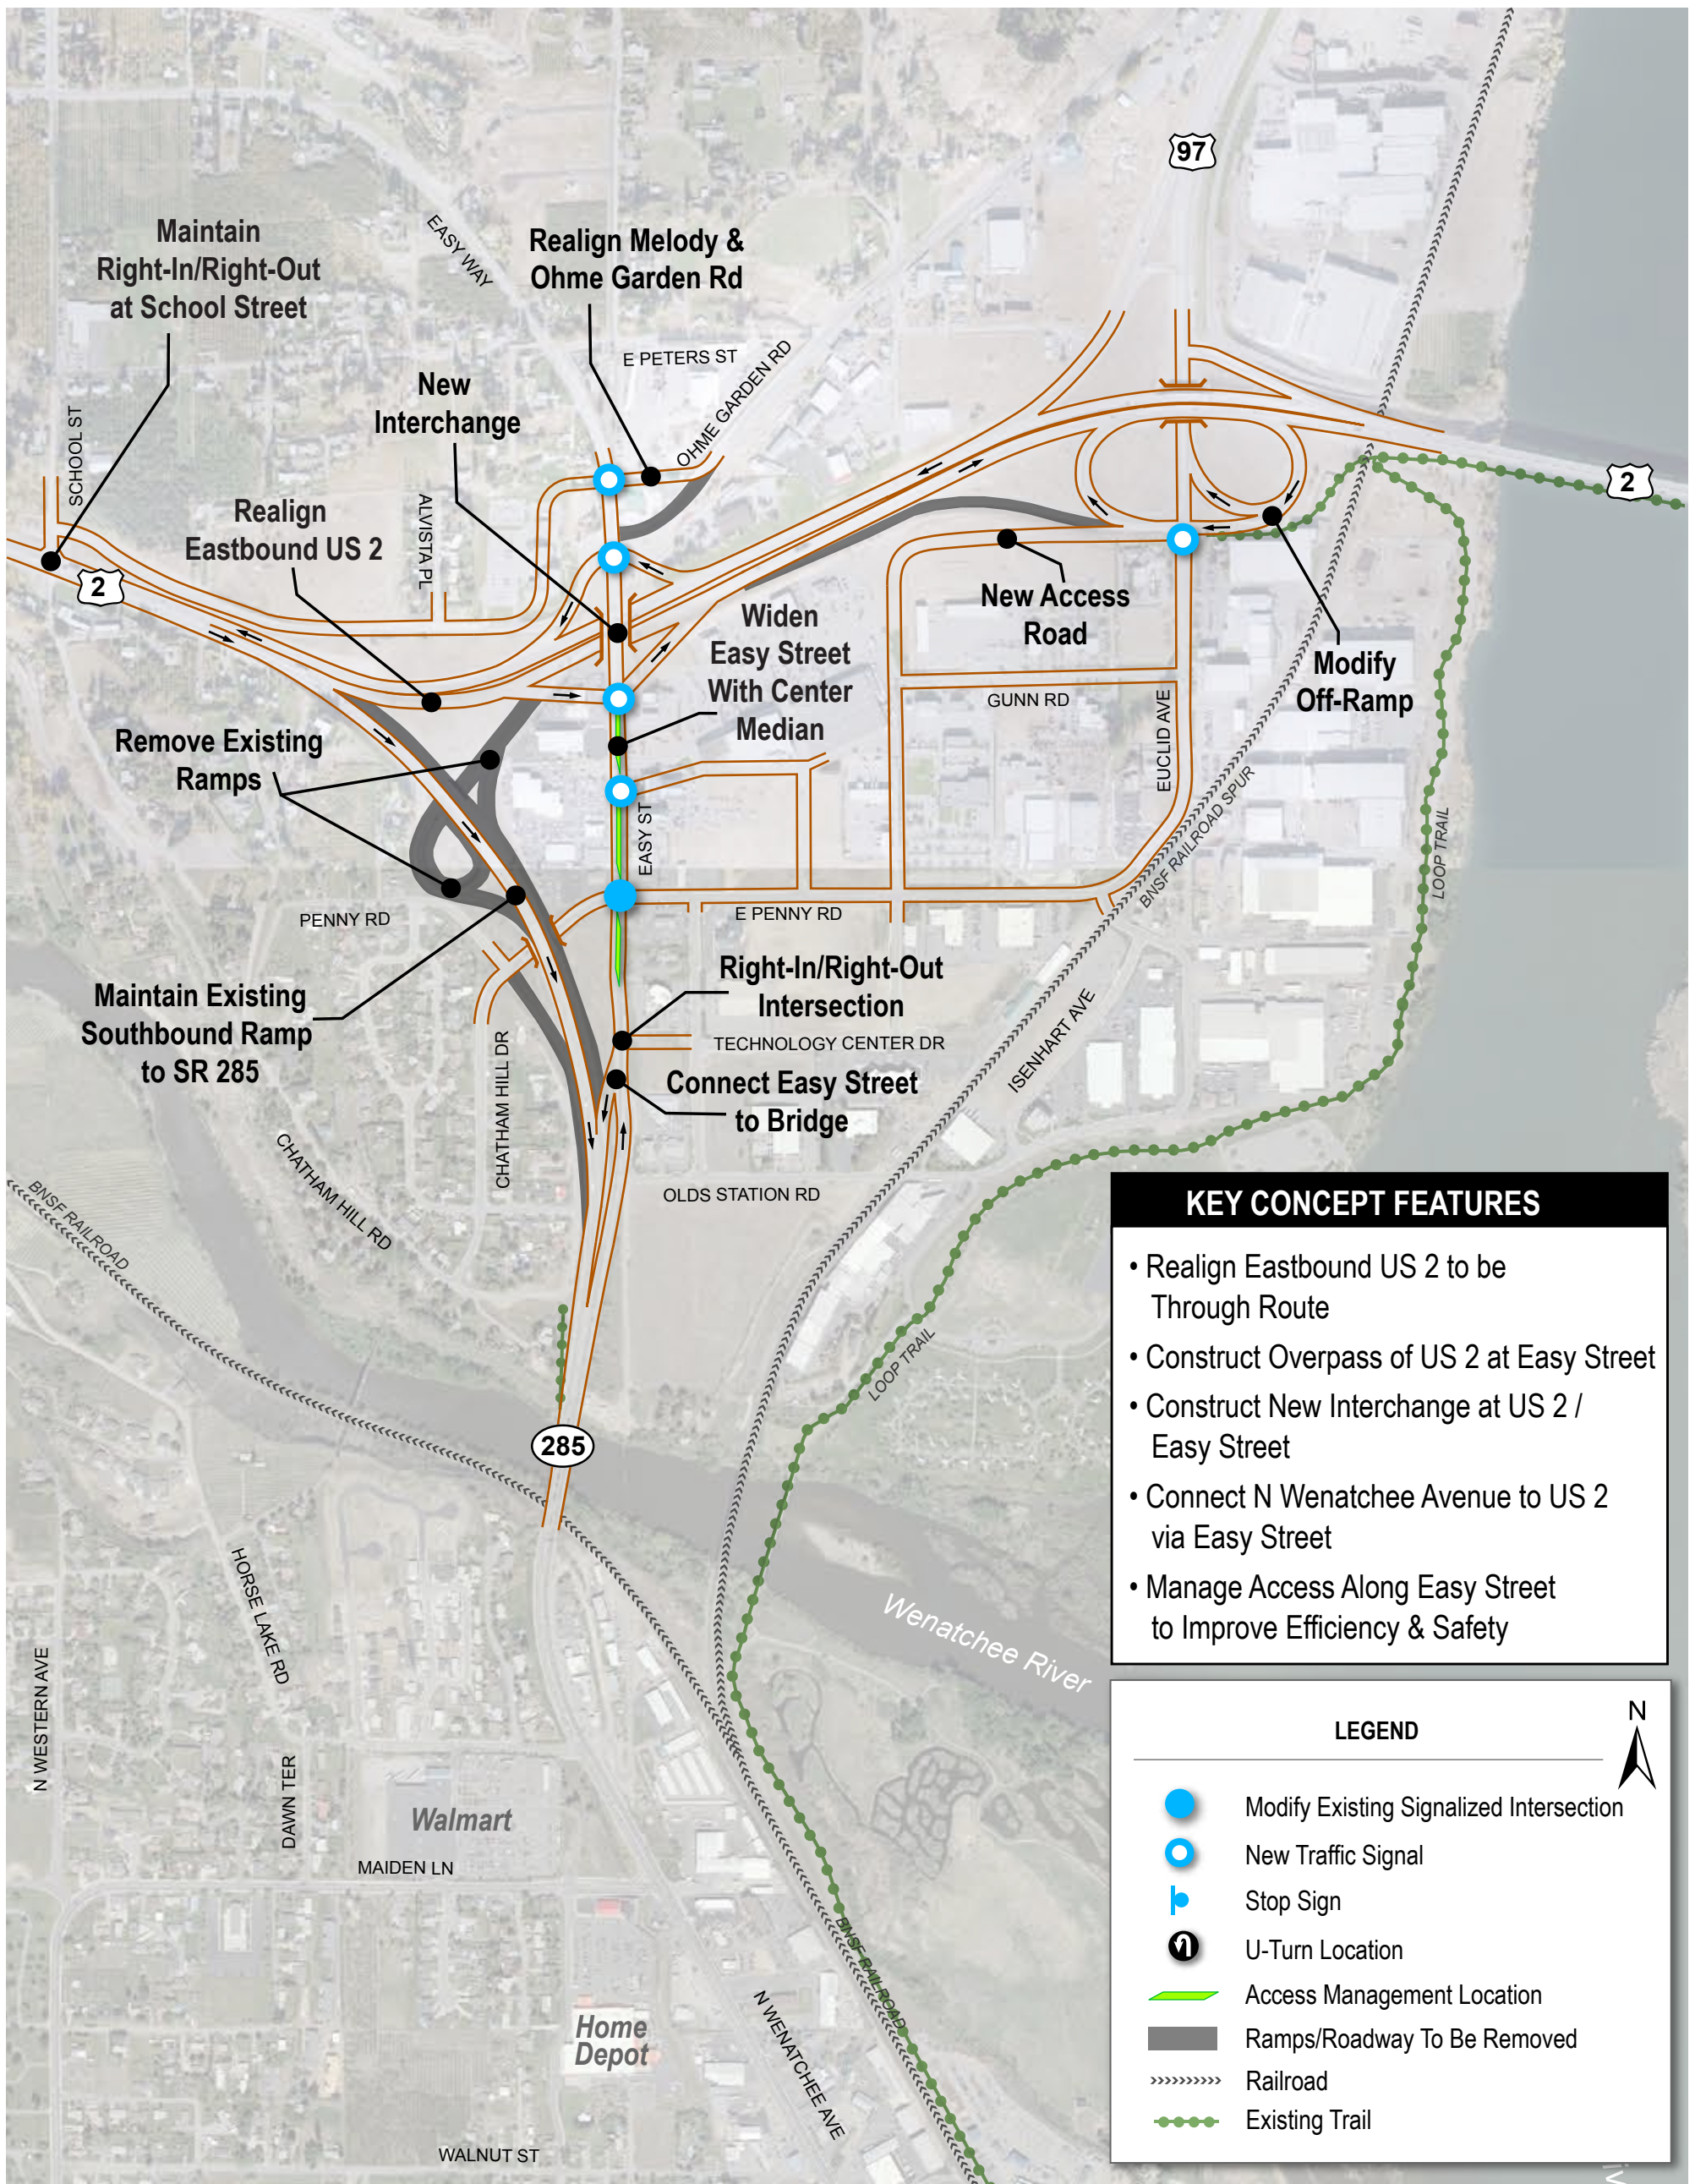

SR 285 N Wenatchee Avenue Transportation Master Plan

M:\08\08271 SR 285 N Wenatchee Ave TMP\Graphics\February_2010\Open_House\Concept01_R.ai



EXHIBIT
N-1R