


**NOTE:** Alignment and location of improvements are conceptual and for discussion only. Project level environmental review and design studies will be required prior to implementing any of the conceptual improvements shown here.



## Roadway & Intersection Improvements North End - Concept 2: Modify US 2/Easy Street Access

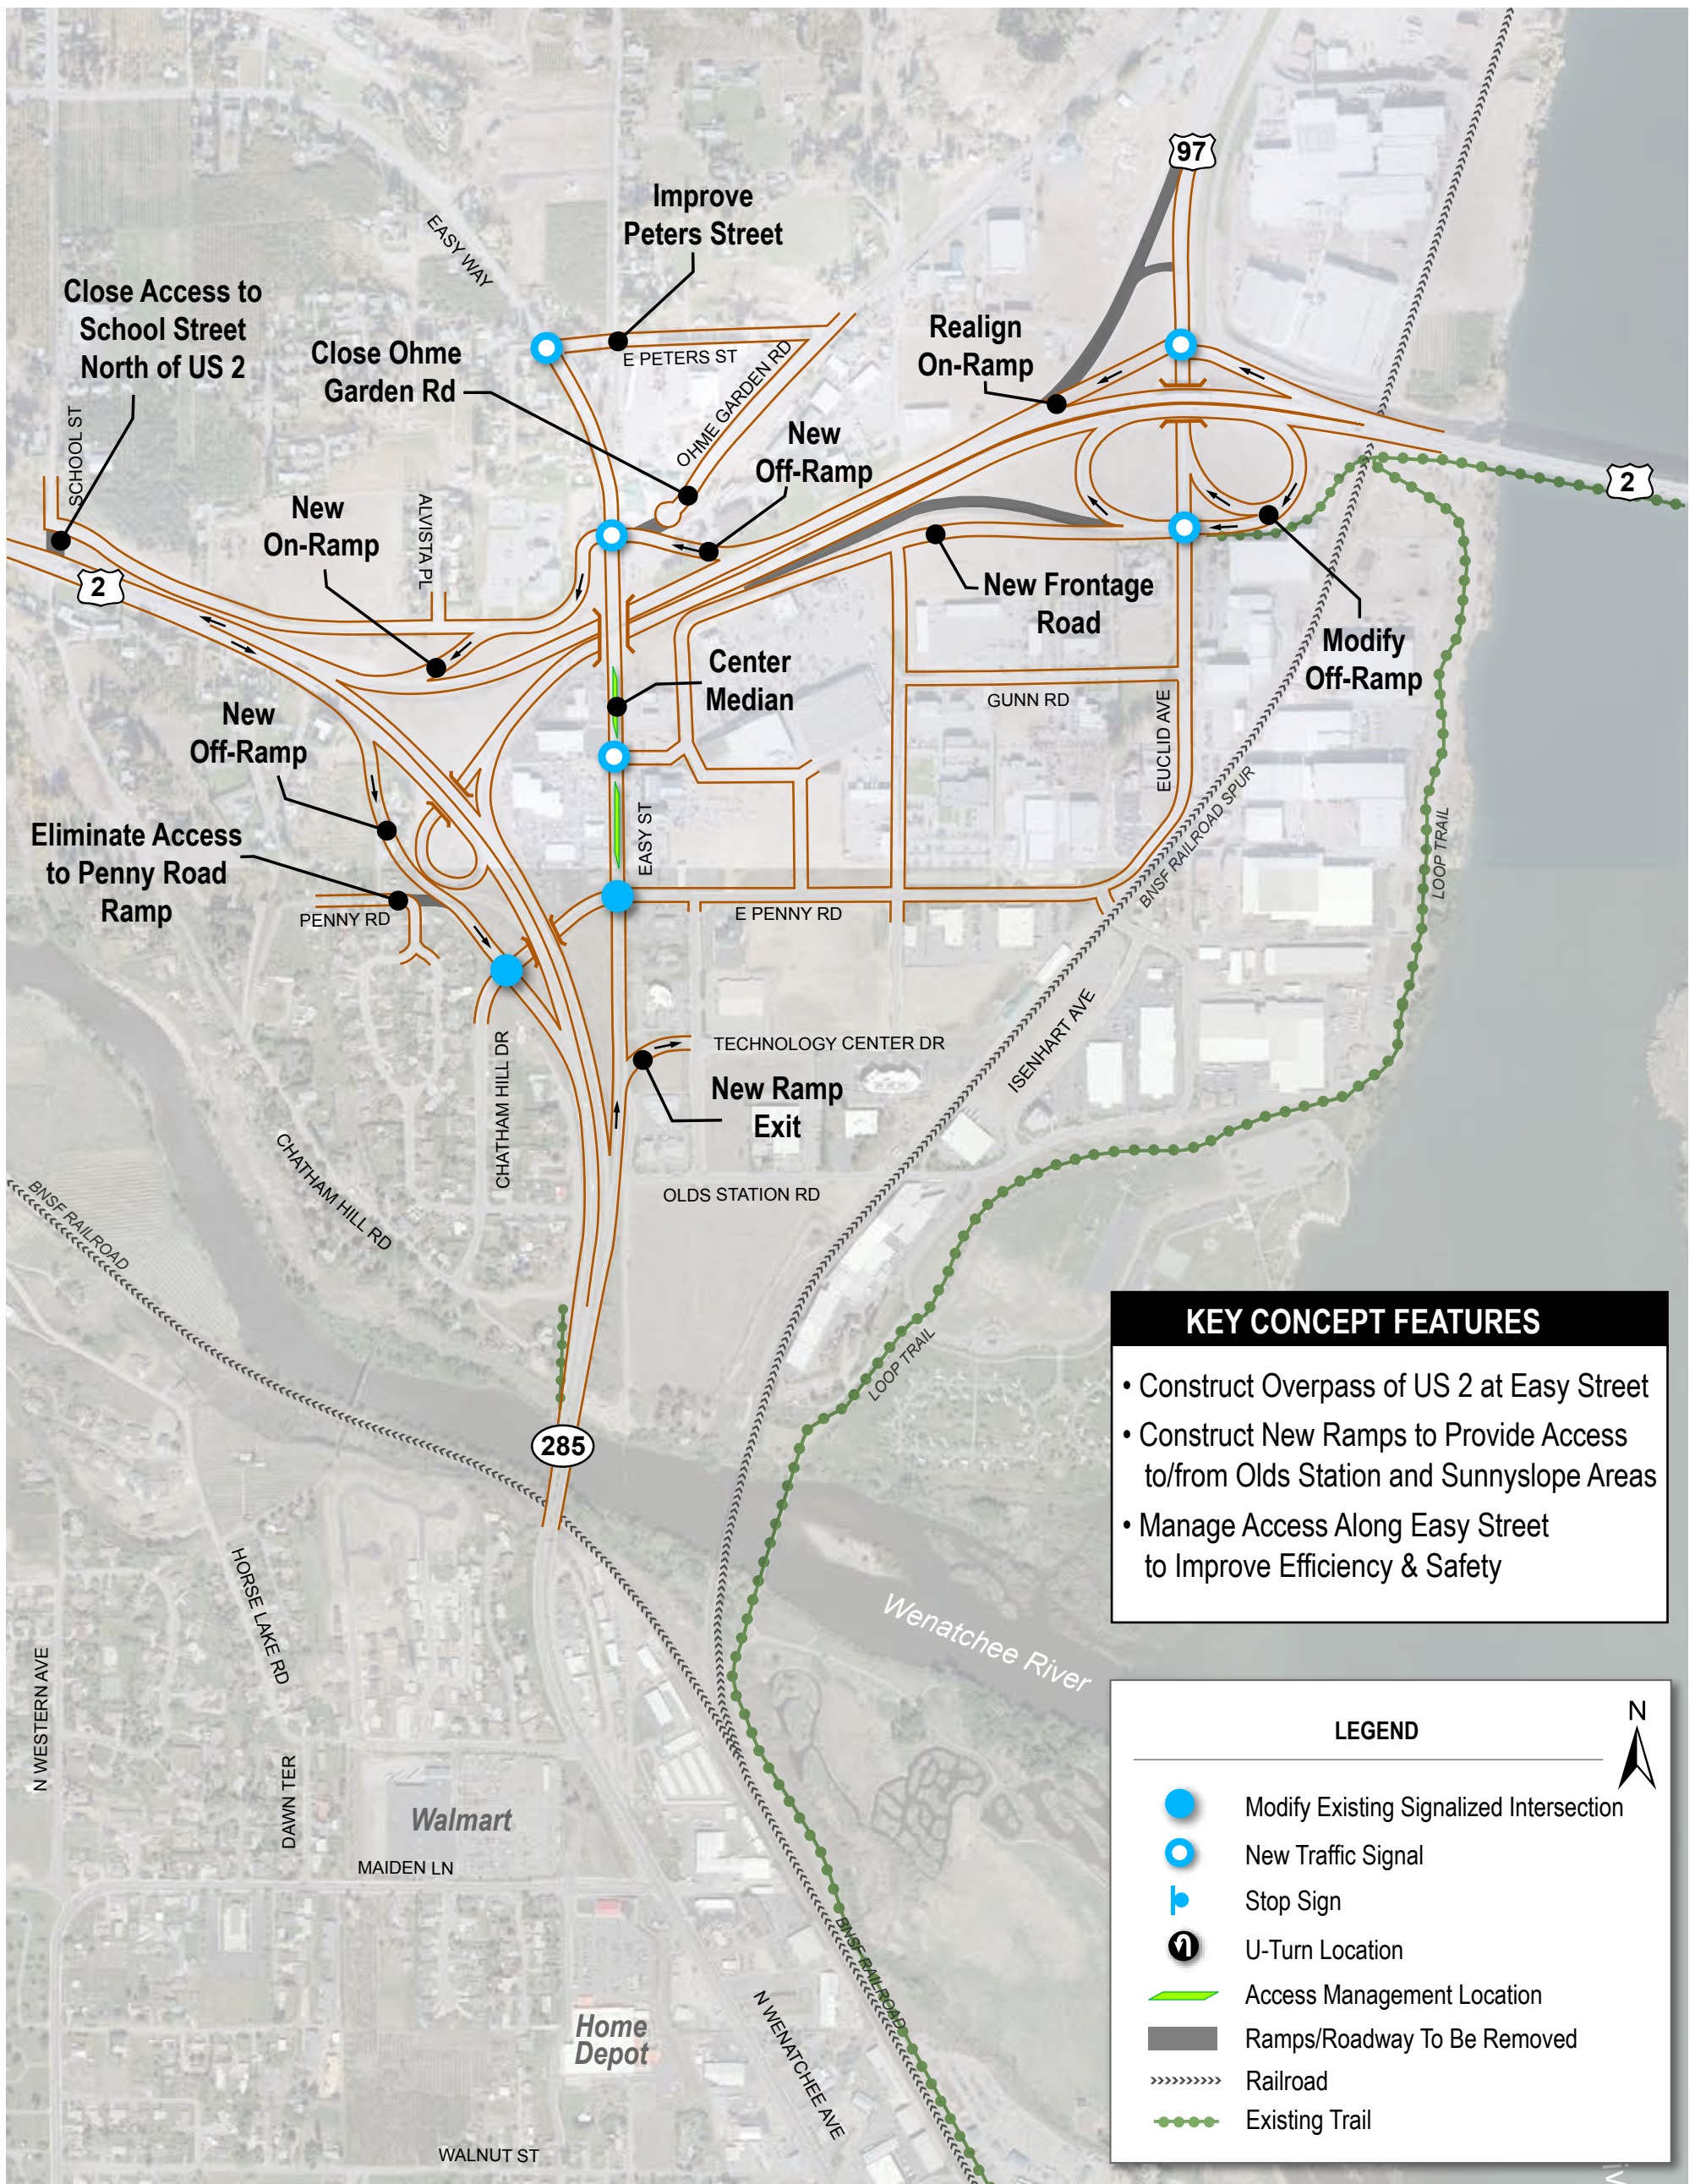

SR 285 N Wenatchee Avenue Transportation Master Plan

M:\108\08271 SR 285 N Wenatchee Ave TMP\Graphics\Fbruary\_2010\Open\_House\Concept02\_R.ai



EXHIBIT  
**N-2R**